

MARPAT

Member of the
TMCA
TRAFFIC MANAGEMENT
COUNCIL OF ASSOCIATION

H W Martin (Traffic Management) Ltd
Traffic Control
Fleetwood
(Blackpool)
Aberdeen
Dunfermline
Dundee
Glasgow
Hampshire
Hemel Hempstead
Hertfordshire
Huddersfield
Leeds
Leicester
Liverpool
London
Manchester
Newcastle
Nottingham
Oxford
Preston
Reading
Sheffield
Southampton
Southend
Stoke-on-Trent
Telford
Tottenham
Walsley
Warrington
Widnes
Worcester
Wrexham

Telephone 01753 852123
Fax 01753 852831
email: enquiries@hwmartin.co.uk
website: www.hwmartin.co.uk

Additional Information:
All drawings are compliant with

**Safety at Street Works
and Road Works**
A Code of Practice
& Chapter 8 NHSS 12A & 12D

KEY

- p Traffic sign
- Traffic cone
- Closed section
- - - Bi-directional diversion route

Client: 

Type of works: Carriageway Closure

Title of Scheme/Project	Name of drawing	Speed limit of road
Bearsted Road	Readsted Road Carriageway Closure & Diversion	

HM(TM)C3211-A-00-DR-001


Date Drawn: 01/10/2025	Date Checked: 01/10/2025	Date Approved: Client TBC
Drawn by: Steve Hamley	Checked by: Chris Finneran	Approved by: Client
Current revision	1	

See previous revisions below.

See previous revisions below.

Rev	Description	Date
1	Road Layout Created	01.10.2025

Original Drawing size	A3	Scale	NTS
-----------------------	----	-------	-----

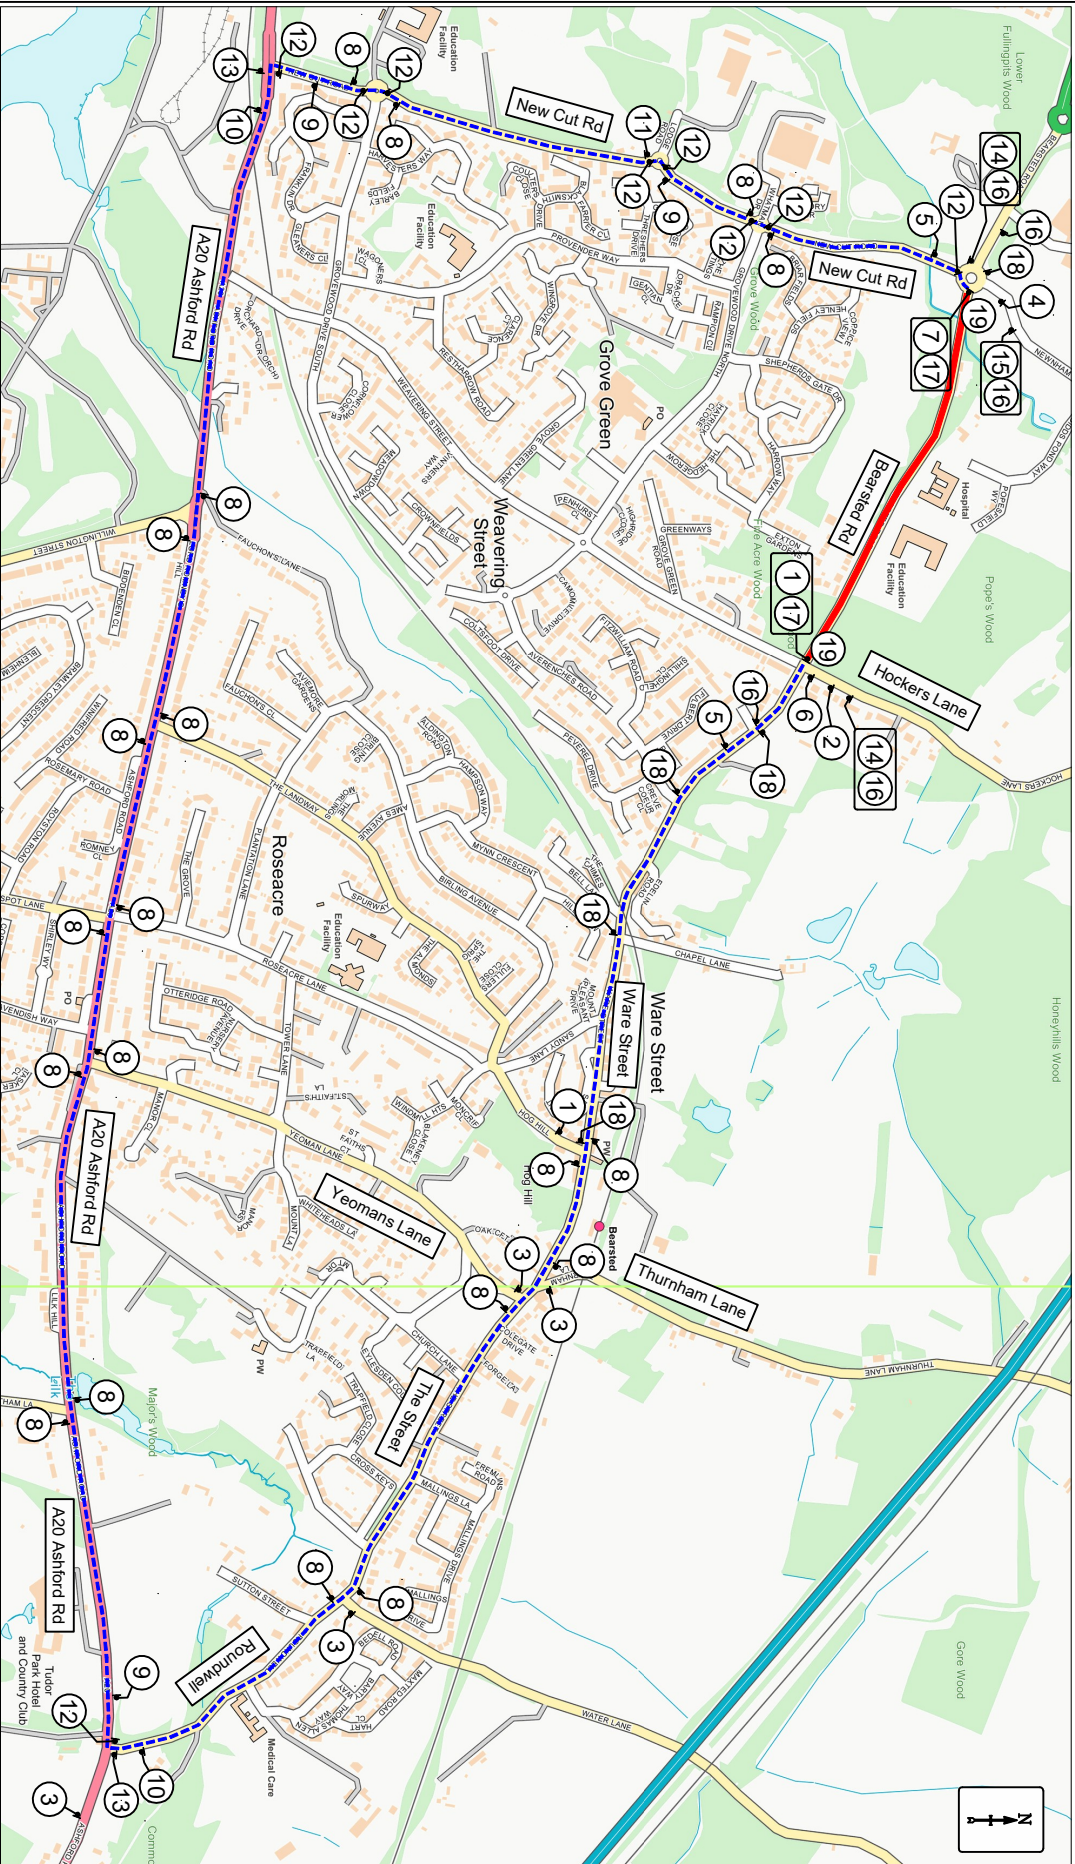

Qwy: 1 Ref: 13.9-2010		Qwy: 1 Ref: 202		Qwy: 1 Ref: 203	
Qwy: 1 Ref: 13.9-2010		Qwy: 20 Ref: 2703		Qwy: 9 Ref: 2704	
Qwy: 5 Ref: 13.9-2010		Qwy: 3 Ref: 2703		Qwy: 2 Ref: 2704	
Qwy: 1 Ref: 13.9-2010		Qwy: 2 Ref: 2703		Qwy: 2 Ref: 573	
Qwy: 2 Ref: 2702		Qwy: 1 Ref: 2703		Qwy: 1 Ref: 573	
Qwy: 1 Ref: 2702		Qwy: 9 Ref: 2704		Qwy: 5 Ref: 7001	

Qry 1 Ref: 2703	11		Diverged train
Qry 9 Ref: 2704	12		Diverged train
Qry 2 Ref: 2704	13		Diverged train
Qry 2 Ref: 573	14		
Qry 1 Ref: 573	15		
Qry 5 Ref: 7001	16		
Qry 2 Ref: 7010-CP-13-9	17		ROAD CLOSED
Qry 5 Ref: 7010-CP-13-9	18		ROAD AHEAD CLOSED

Road closed
25 Nov
09.30
for 3 weeks

Date/times to be altered to suit TTRO
& zno signs to be placed 2 weeks in
of the start date

Road closure points to be coned/lamped & barriered